

**Blind Pass Restoration
Weekly Progress Report
Jan. 18th thru Jan. 24th, 2009**

Contractor: Energy Resources Inc.			
Original Contract Time:	180 days	Time Remaining:	125 days
Estimated Volume:	127,286 cyds	Volume Placed:	32,757 cyds
Required Production Rate:	740 cyds/day	Avg. Production Rate:	695 cyds/day

The following tasks were completed during the weeks of Jan. 18th thru Jan. 24th:

- The Contractor dredged an estimated 9,536 cubic yards during the week of January 18th. Work efficiency for the week was approximately 60% for an project average of 44% to date. Efficiency is calculated as the ratio of total dredging time to total work time.
- The Contractor conducted progress surveys on Tuesday, January 20th. The surveys provided a volume estimate relatively close to the estimated volume placed of 21,228 cyds. (This report has not been updated to show the actual dredged amount.)
- The Contractor completed the construction of the steel sheet pile containment cell on Thursday, January 22nd. The Contractor must schedule an inspection meeting with FWC and conduct a pre-fill survey of the cell prior to filling it.
- The Contractor continued to dredge an access corridor within the permitted channel design to allow both dredges to move into the beach compatible material for night time work. Night time work is only allowed for the beach compatible material closer to the bridge and may begin at the Contractors discretion based on production rates.

The following tasks are anticipated during the week of Jan. 25th thru Jan. 31st:

- The County will place temporary buoys along the proposed Wulfert Flats Pole and Troll zone southern boundary by Friday, January 30th.
- The Contractor will begin to excavate material from within the containment cell in order to provide optimal storage for the non-beach compatible material when it is placed in the cell by Friday, January 30th.
- The Contractor will begin placing temporary markers along Wulfert Channel for dredging aids by Friday, January 30th. The aids will be used to support the dredge for increased production.

Outstanding and other Items to Note:

- The DEP, Ding Darling NWR, and Lee County held public meetings on the proposed 474 acre Wulfert Flats Pole and Troll zone on January 12th, 13th, & 14th. A consensus of the recommendations and suggestions from the meetings will be compiled and used for guidance on managing the Wulfert Flats area.
- Lee County is requesting a permit modification from the State of Florida to increase the channel width seaward of Blind Pass Bridge. Authorization is expected in early March.



Wednesday, January 21, 2009
The Containment Cell Located
seaward of Blind Pass Bridge




Wednesday, January 21, 2009
Dredge Nate Working Towards
Blind Pass Bridge



Wednesday, January 21, 2009
Sand Placement for the Beach
Compatible Material

Blind Pass Maintenance Dredging Production Tracking

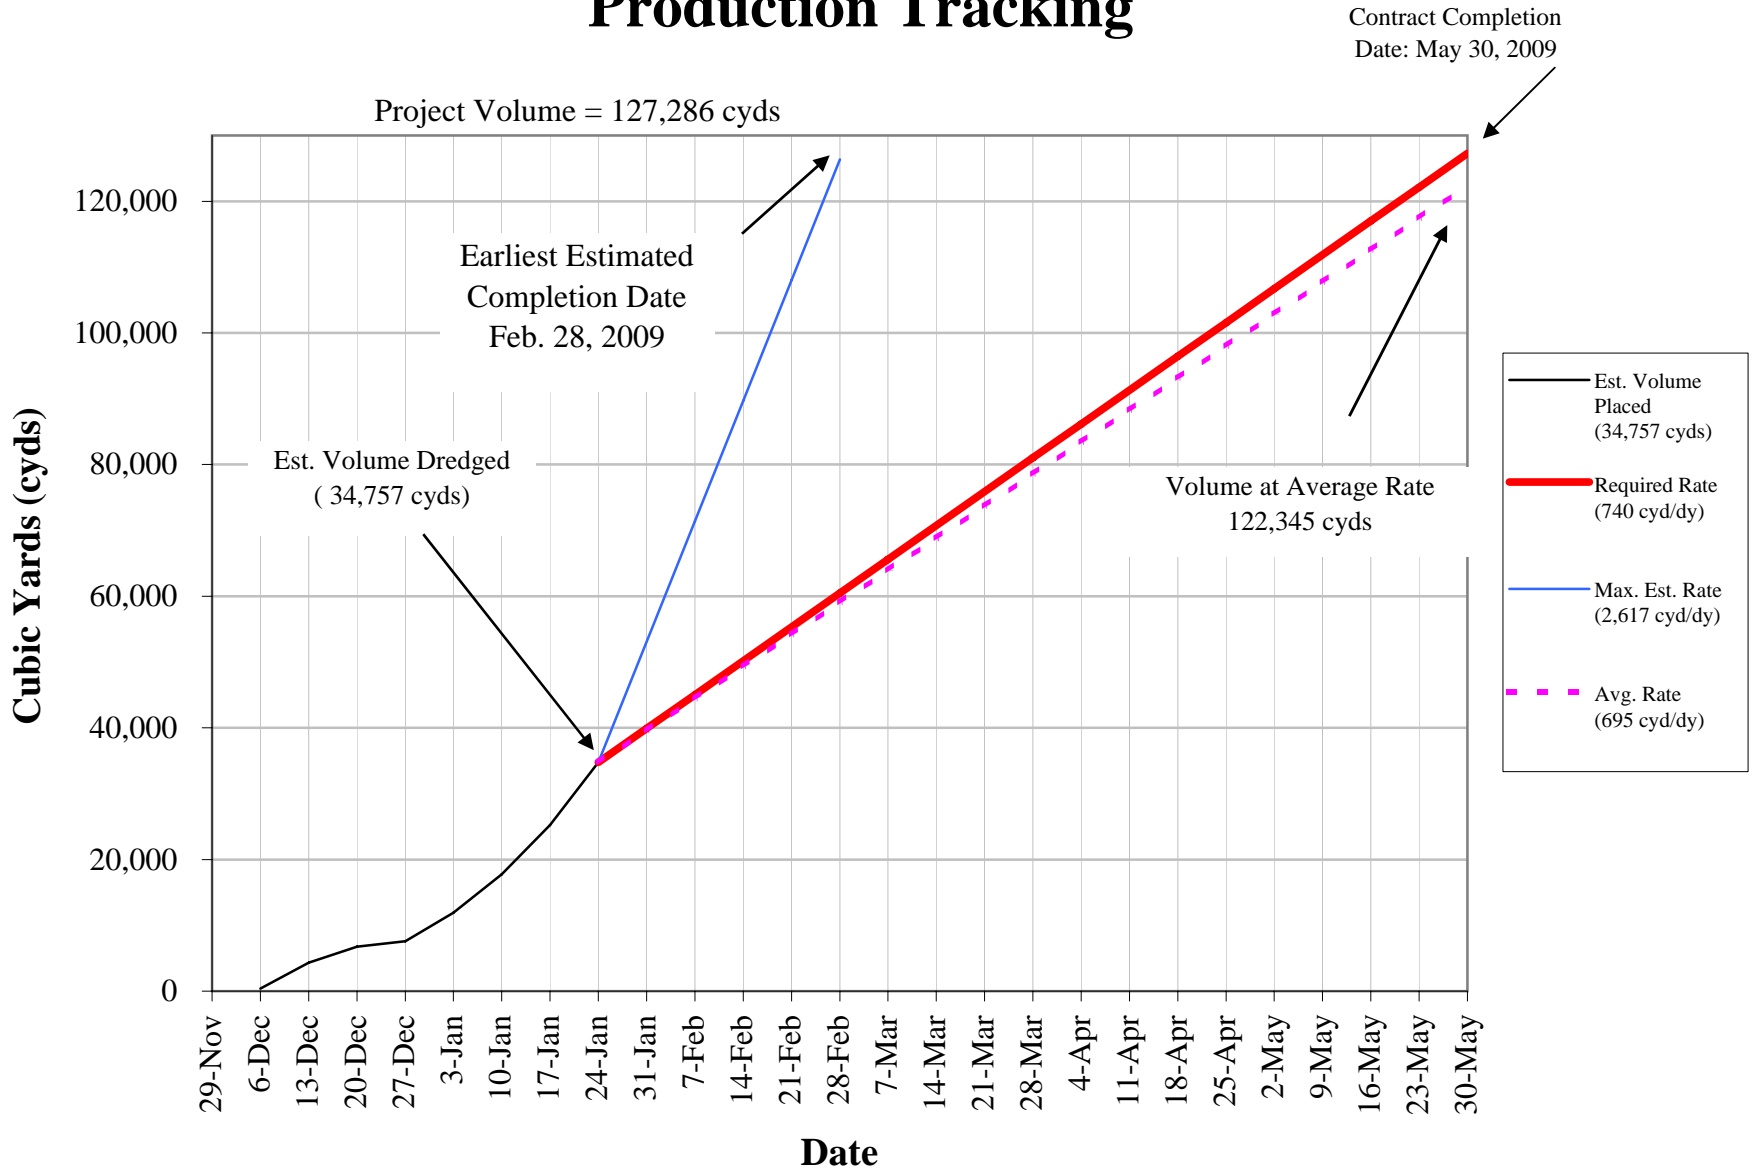



TITLE:
 BLIND PASS MAINTENANCE DREDGING
 CONSTRUCTION SCHEDULE
 WEEK OF JANUARY 26, 2009

NATURAL RESOURCES DIV
 1500 Monroe St. Fort Myers, Florida 33901
 Ph. (239) 533-8109/10 Fax. (239) 485-8408

LEE COUNTY
 SOUTH WEST FLORIDA

LEGEND

ANTICIPATED CONSTRUCTION
 AREA(S) FOR THE
 TIMEFRAMES SHOWN ARE
 PROVIDED BELOW:

- PREVIOUSLY CONSTRUCTED
- 0 TO 5 DAYS
- 5 TO 15 DAYS
- 15 TO 30 DAYS

FILE: S:\NATRES\MARINE\BEACHMANAGEMENT\
 BLINDPASS\DRAWINGS\BLINDPASS_
 CONSTRUCTION.dwg
 DATE: 17-NOV-08
 DRAWN: RBN
 APPROVED: RBN

SCALE:
 1" = 400'

SHEET:
 01 OF 01